
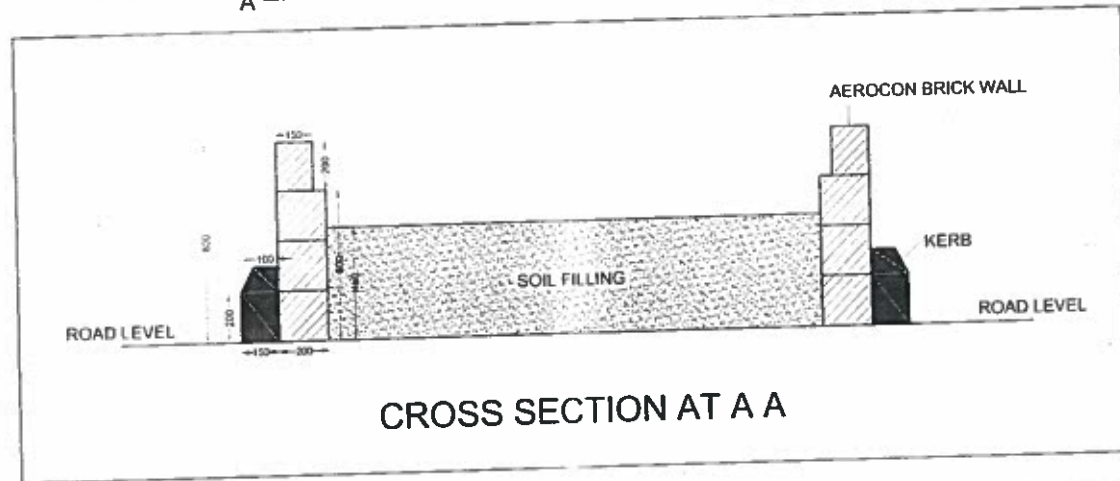


ANNEX - I

PLAN SHOWING CENTRAL MEDIAN BETWEEN TWO METRO PIERS

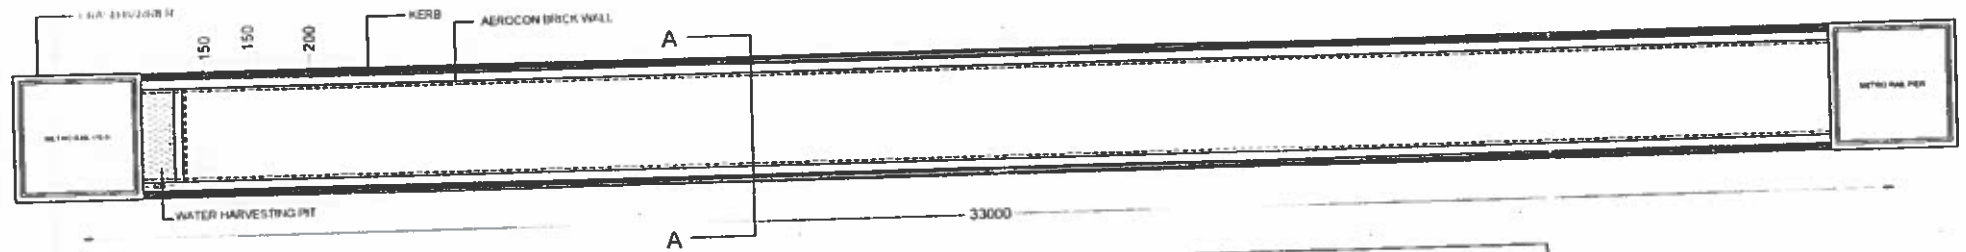

OSD, U F, HMRL.

Tenderer.